


# ALLENS KEGO LAKE ACRES


LANDECKER & ASSOC, INC.

PEQUOT LAKES, MINNESOTA 56472

NW COR  
SEC. 15

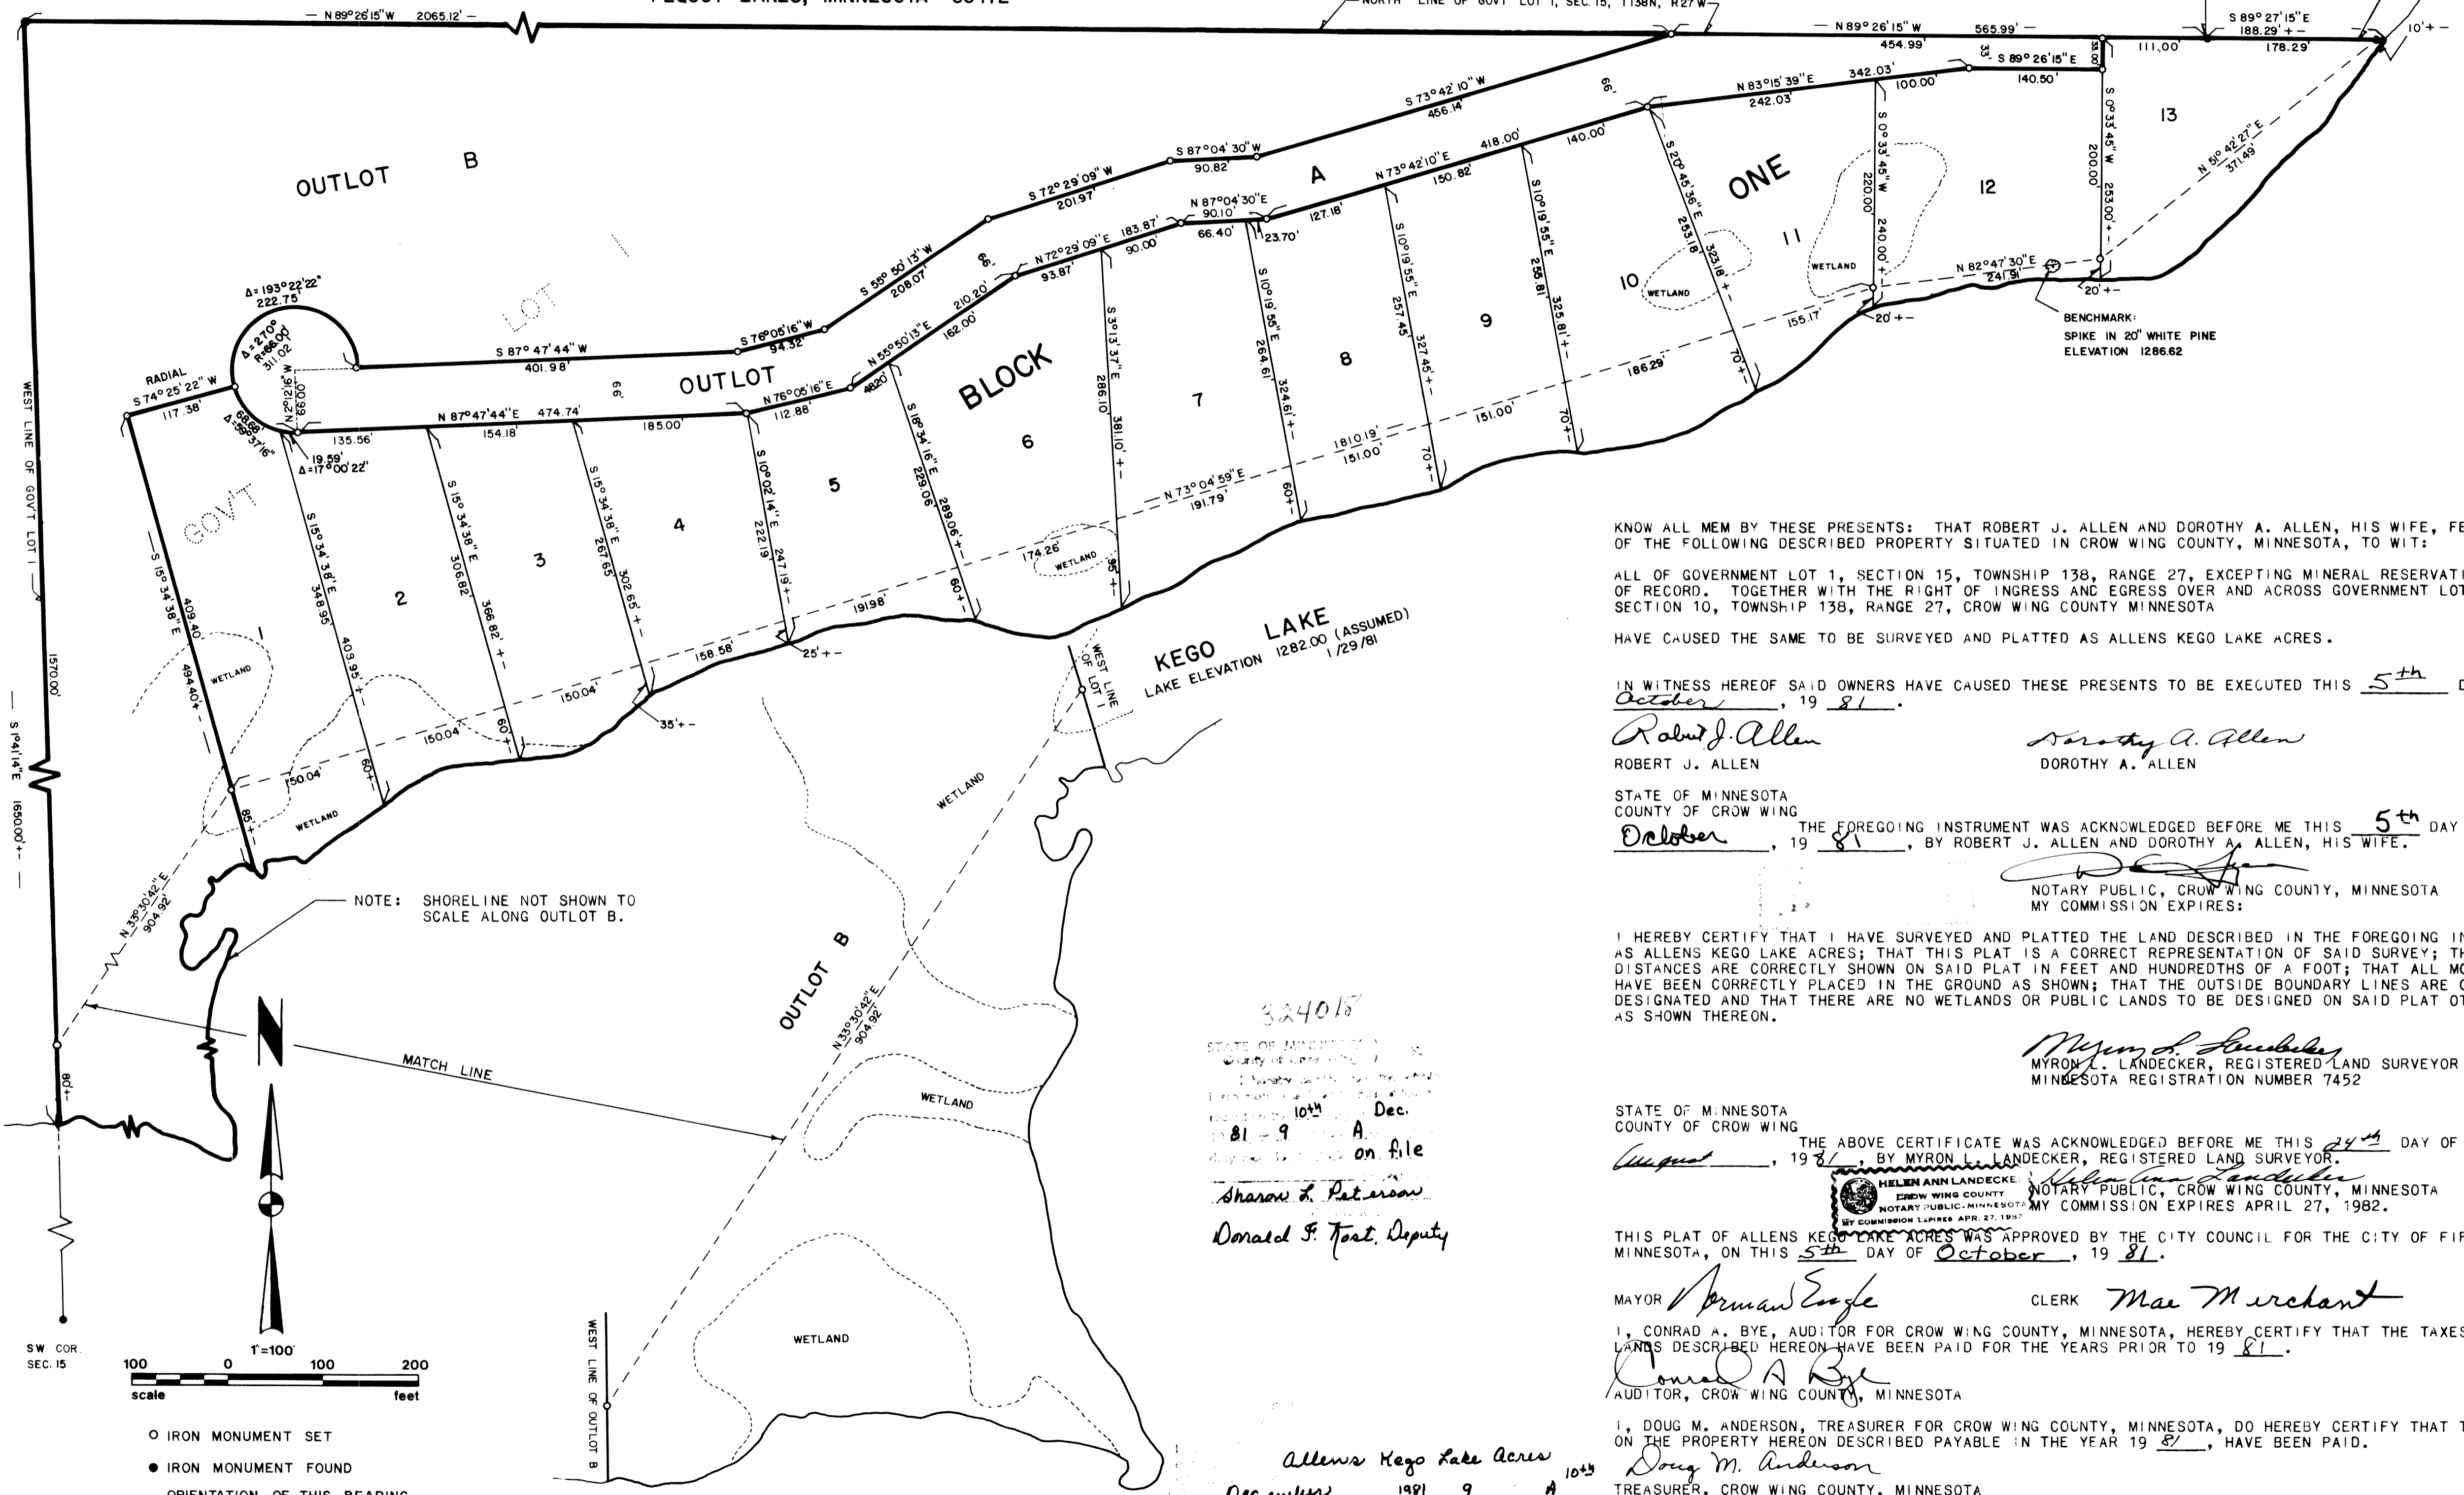

NOTE: SHORELINE NOT SHOWN TO SCALE ALONG OUTLOT B.

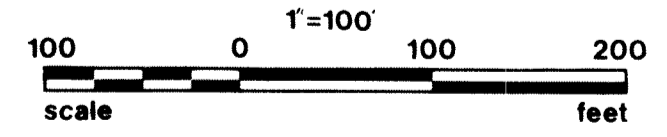

- IRON MONUMENT SET
  - IRON MONUMENT FOUND
- ORIENTATION OF THIS BEARING SYSTEM IS ASSUMED

KNOW ALL MEM BY THESE PRESENTS: THAT ROBERT J. ALLEN AND DOROTHY A. ALLEN, HIS WIFE, FEE OWNERS; OF THE FOLLOWING DESCRIBED PROPERTY SITUATED IN CROW WING COUNTY, MINNESOTA, TO WIT:

ALL OF GOVERNMENT LOT 1, SECTION 15, TOWNSHIP 138, RANGE 27, EXCEPTING MINERAL RESERVATIONS OF RECORD. TOGETHER WITH THE RIGHT OF INGRESS AND EGRESS OVER AND ACROSS GOVERNMENT LOT 2, SECTION 10, TOWNSHIP 138, RANGE 27, CROW WING COUNTY MINNESOTA

HAVE CAUSED THE SAME TO BE SURVEYED AND PLATTED AS ALLENS KEGO LAKE ACRES.

IN WITNESS WHEREOF SAID OWNERS HAVE CAUSED THESE PRESENTS TO BE EXECUTED THIS 5<sup>th</sup> DAY OF October, 19 81.

*Robert J. Allen*  
ROBERT J. ALLEN

*Dorothy A. Allen*  
DOROTHY A. ALLEN

STATE OF MINNESOTA  
COUNTY OF CROW WING

THE FOREGOING INSTRUMENT WAS ACKNOWLEDGED BEFORE ME THIS 5<sup>th</sup> DAY OF October, 19 81, BY ROBERT J. ALLEN AND DOROTHY A. ALLEN, HIS WIFE.

*Myron L. Landecker*  
NOTARY PUBLIC, CROW WING COUNTY, MINNESOTA  
MY COMMISSION EXPIRES:

I HEREBY CERTIFY THAT I HAVE SURVEYED AND PLATTED THE LAND DESCRIBED IN THE FOREGOING INSTRUMENT AS ALLENS KEGO LAKE ACRES; THAT THIS PLAT IS A CORRECT REPRESENTATION OF SAID SURVEY; THAT ALL DISTANCES ARE CORRECTLY SHOWN ON SAID PLAT IN FEET AND HUNDREDTHS OF A FOOT; THAT ALL MONUMENTS HAVE BEEN CORRECTLY PLACED IN THE GROUND AS SHOWN; THAT THE OUTSIDE BOUNDARY LINES ARE CORRECTLY DESIGNATED AND THAT THERE ARE NO WETLANDS OR PUBLIC LANDS TO BE DESIGNATED ON SAID PLAT OTHER THAN AS SHOWN THEREON.

*Myron L. Landecker*  
MYRON L. LANDECKER, REGISTERED LAND SURVEYOR  
MINNESOTA REGISTRATION NUMBER 7452

STATE OF MINNESOTA  
COUNTY OF CROW WING

THE ABOVE CERTIFICATE WAS ACKNOWLEDGED BEFORE ME THIS 24<sup>th</sup> DAY OF August, 19 81, BY MYRON L. LANDECKER, REGISTERED LAND SURVEYOR.

*Helene Ann Landecker*  
HELENE ANN LANDECKER  
CROW WING COUNTY  
NOTARY PUBLIC, CROW WING COUNTY, MINNESOTA  
MY COMMISSION EXPIRES APRIL 27, 1982.

THIS PLAT OF ALLENS KEGO LAKE ACRES WAS APPROVED BY THE CITY COUNCIL FOR THE CITY OF FIFTY LAKES, MINNESOTA, ON THIS 5<sup>th</sup> DAY OF October, 19 81.

MAYOR *Arman Enge* CLERK *Max Merchant*

I, CONRAD A. BYE, AUDITOR FOR CROW WING COUNTY, MINNESOTA, HEREBY CERTIFY THAT THE TAXES ON THE LANDS DESCRIBED HEREON HAVE BEEN PAID FOR THE YEARS PRIOR TO 19 81.

*Conrad A. Bye*  
AUDITOR, CROW WING COUNTY, MINNESOTA

I, DOUG M. ANDERSON, TREASURER FOR CROW WING COUNTY, MINNESOTA, DO HEREBY CERTIFY THAT THE TAXES ON THE PROPERTY HEREON DESCRIBED PAYABLE IN THE YEAR 19 81, HAVE BEEN PAID.

*Doug M. Anderson*  
TREASURER, CROW WING COUNTY, MINNESOTA

324015  
STATE OF MINNESOTA  
COUNTY OF CROW WING  
I hereby certify that the above instrument was recorded on this 10<sup>th</sup> DAY OF Dec, 19 81 at 9 A.M. on file  
*Sharon L. Peterson*  
Donald F. Foist, Deputy

*Allens Kego Lake Acres*  
December 10<sup>th</sup> 1981 9 A  
*Sharon L. Peterson*  
*Donald F. Foist*