

GARDEN OF DEVOTION



KNOLLWOOD MEMORIAL GARDENS

CROW WING COUNTY, MINNESOTA

Note: Red lines are grid lines and are marked at 100 foot intervals in each direction. Grid A being the west line of the E 1/2 of the SW 1/4 of Sec. 23, T. 134 N., R. 28 W., and Grid 10 being a line perpendicular to Grid A at a point 933.25 feet north of the SW corner of said E 1/2 - SW 1/4.

DETAIL OF SPACE LOCATION

SCALE: 1" = 30'

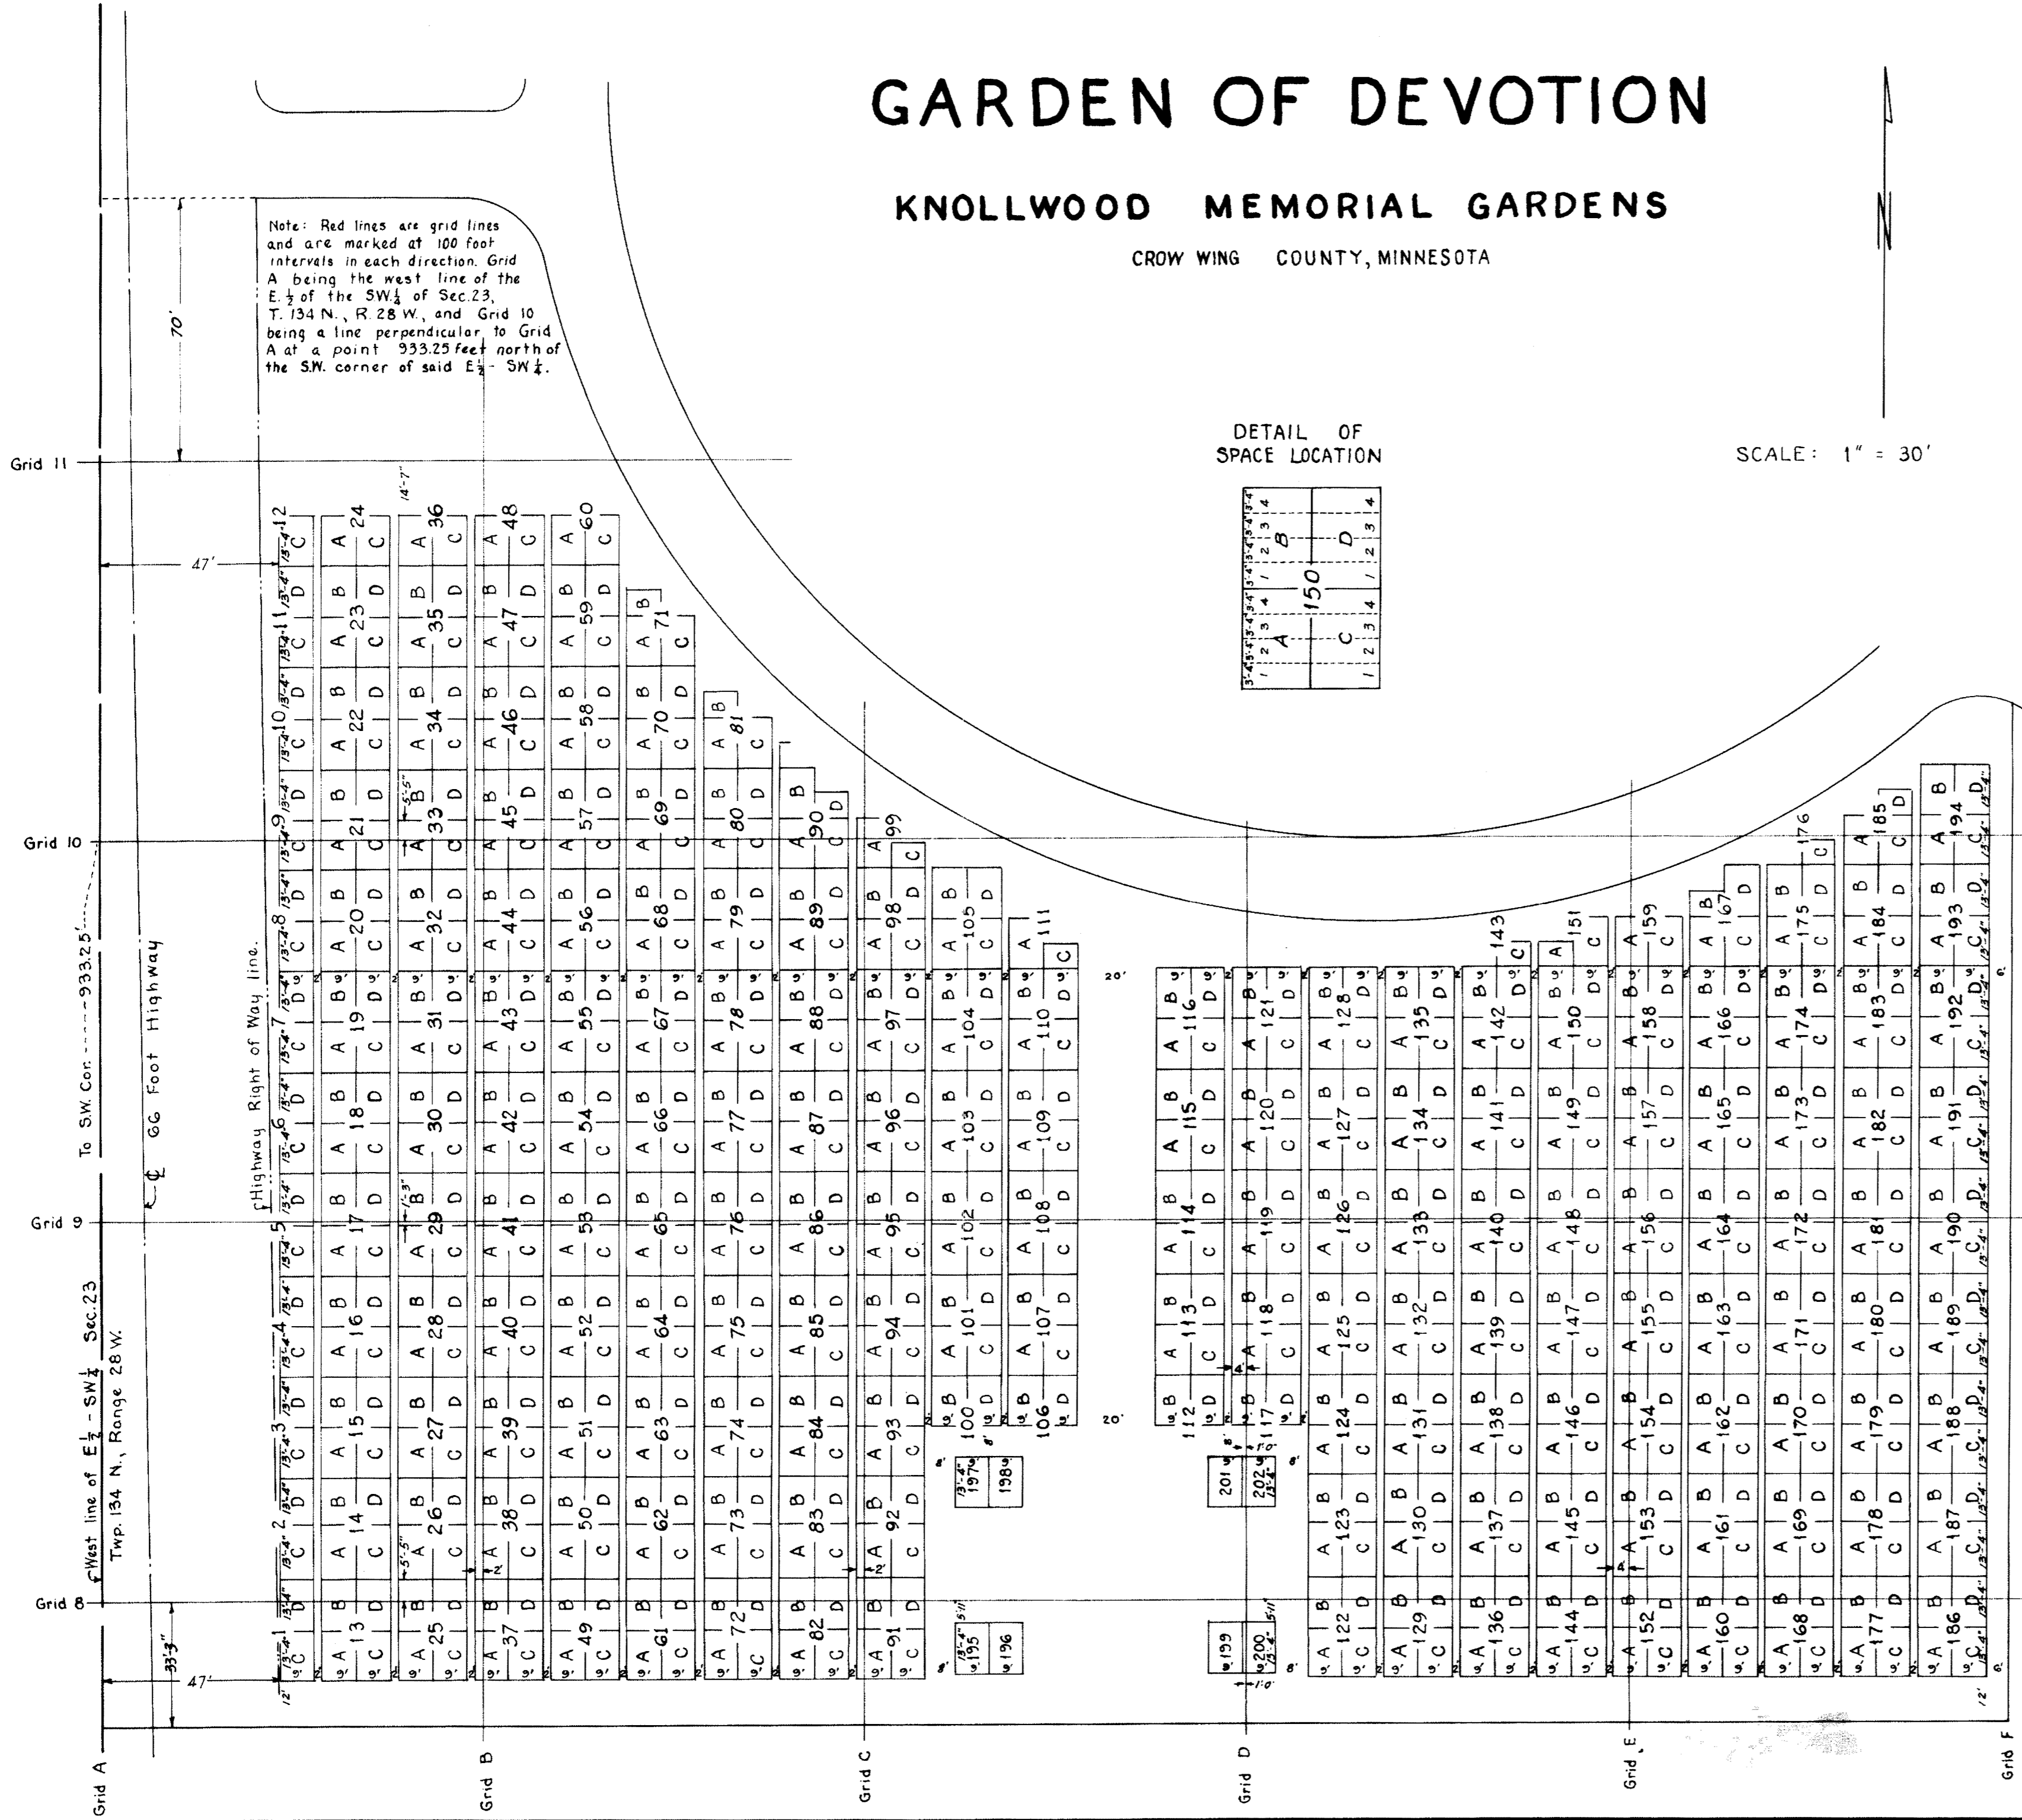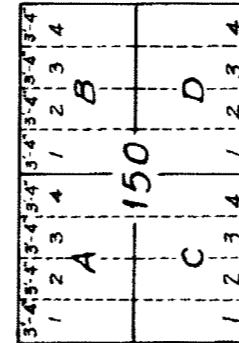

Know all men by these presents: that Crow Wing Memorial Gardens Association, a Minnesota corporation, is the owner of that part of the east one-half (E 1/2) of the southwest quarter (SW 1/4) of Section twenty-three (23), Township one hundred thirty-four (134) north, Range twenty-eight (28) west described as follows: Beginning at a point on the West line of said subdivision which is 1103.25 feet north of its southwest corner, said point being on the extension of the south line of the highway entrance to the "Garden of the Christus" extended west; thence south 403.25 feet along said west line; thence east 500 feet; thence north 280 feet more or less to the southerly line of the 22 foot road in the "Garden of the Christus"; thence westerly along said road line to the place of beginning, and being desirous of platting said land into Cemetery lots, have caused the same to be surveyed and the annexed plat thereof, made according to the Statutes in such cases, made and provided. The name of this plat shall be "Garden of Devotion". The walks and paths as shown on the plat are hereby dedicated to the Public. In witness whereof said Crow Wing Memorial Gardens Association has caused these presents to be signed by its proper officers and its corporate seal to be affixed hereunto this 28 day of December 1953.

In the presence of:

Gene Johnson

Crow Wing Memorial Gardens Association

Allen T. Rorem
ALLEN T. ROREM
PRESIDENT
Rudolph E. Buczek
RUDOLPH E. BUCZEK
SECRETARY

State of Minnesota }
County of Hennepin } ss.

On this 28th day of DECEMBER 1953, before me, a Notary Public within and for said County, personally appeared Allen T. Rorem and Rudolph E. Buczek, to me personally known, who, being each by me duly sworn they did say that they are respectively the President and the Secretary of Crow Wing Memorial Gardens Association, and that the seal affixed to the above dedication is the corporate seal of said corporation, and that said dedication was signed and sealed in behalf of said corporation by authority of its Board of Directors and said Allen T. Rorem and Rudolph E. Buczek acknowledge said dedication to be the free act and deed of said corporation.

My Commission expires Dec. 9, 1955

George P. Mavrelis
Notary Public
Hennepin County, Minnesota.

I, Dean M. Anderson, Registered Land Surveyor No. 3091, do hereby certify that I have made the above mentioned survey and the annexed plat of the "Garden of Devotion". All information shown thereon is correct to the best of my knowledge and belief. There are no wet lands or Public Roads, other than shown on the plat, on this land.

Dean M. Anderson
Registered Land Surveyor

State of Minnesota }
County of Crow Wing } ss.

The above certificate was subscribed and sworn to before me, a Notary Public within and for said county this 22nd day of December 1953.

My Commission expires Jan. 30, 1955

Einer R. Anderson
Notary Public
Crow Wing County, Minnesota.

I, L. E. Purdy, Treasurer for Crow Wing County, Minnesota, do hereby certify that the Taxes on the above described land have been paid for the year 1952

169735

STATE OF MINNESOTA }
County of Crow Wing } ss.

I hereby certify that the within instrument was filed in this office on the 31st day of Dec., A. D.

1953 at 9 o'clock A.M.
W. H. Hill

W. H. Hill
Registry of Deeds.

I, F. M. Hagberg, Auditor for Crow Wing County, Minnesota, do hereby certify that the Taxes on the above described land have been paid for the years prior to 1952

F. M. Hagberg
Auditor.